


Legend:

- Metal (black) c.0.9-1.2m high railings.
- Dwarf Wall (c.0.3m) with c.0.9m railings (black) on top.
- Brick wall 1.8m min. high.
- Metal (black) gates (various heights).
- Way-finding lantern.
- Retractable Bollard.
- Bollard.
- Elevation Symbols

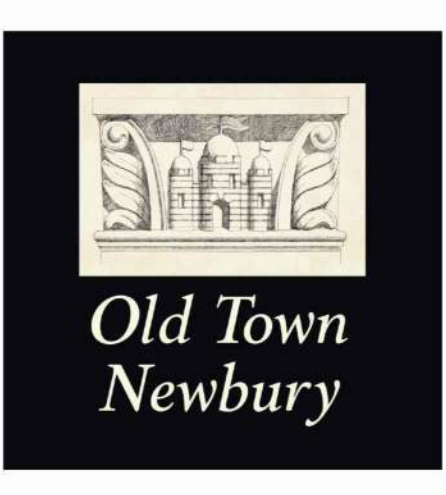

NOTES

1. Contractors must check all dimensions on site. Only figured dimensions are to be worked from. Discrepancies must be reported to the Architect or Engineer before proceeding. © This drawing is copyright.
2. Reproduced from OS Sitemap © by permission of Ordnance Survey on behalf of The Controller of Her Majesty's Stationery Office. © Crown copyright 2008. All rights reserved. Licence number 100007126.
3. Direct scaling off the drawing is permissible for planning purposes only.



Level 2 (Second Floor)
101 spaces

Vue Cinema
Vue Cinema & 4 Commercial Units

REV	DESCRIPTION	DRN	CHD	DATE	
<input type="checkbox"/>	PRELIMINARY	<input type="checkbox"/>	INFORMATION	<input type="checkbox"/>	TENDER
<input type="checkbox"/>	CONSTRUCTION	<input type="checkbox"/>	AS BUILT		

SCALE: 1:200 @ A0 DATE: FEB 2024

DRAWN: AT/JPG CHK: JAL

DRAWING NO.: 19401/1005 REV: -

TITLE: Old Town, Newbury.

DETAILS: Second Floor Plans, Site Layout.


LOCHAILORT

Woods Hardwick
Architecture | Engineering | Planning | Surveying

BEDFORD : HEAD OFFICE
15-17 Goldington Road
Bedford MK40 3NH
T: +44 (0) 1234 268862
ONLINE: mail@woodsardwick.com | woodsardwick.com

BIRMINGHAM
Fort Dunlop, Fort Parkway
Birmingham B24 9FE
T: +44 (0) 121 6297784

PLEASE CONSIDER THE ENVIRONMENT BEFORE PRINTING THIS DRAWING

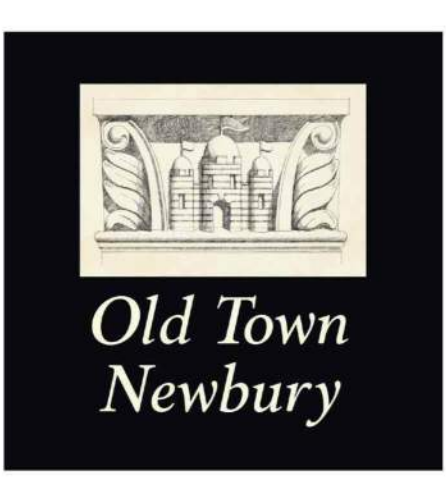

- NOTES**
- Contractors must check all dimensions on site. Only figured dimensions are to be worked from. Discrepancies must be reported to the Architect or Engineer before proceeding. © This drawing is copyright.
 - Reproduced from OS Sitemap © by permission of Ordnance Survey on behalf of The Controller of Her Majesty's Stationery Office. © Crown copyright 2008. All rights reserved. Licence number 100007126.
 - Direct scaling off the drawing is permissible for planning purposes only.

- Legend:**
- Metal (black) c.0.9-1.2m high railings.
 - Dwarf Wall (c.0.3m) with c.0.9m railings (black) on top.
 - Brick wall 1.8m min. high.
 - Metal (black) gates (various heights).
 - Way-finding lantern.
 - Retractable Bollard.
 - Bollard.
 - Elevation Symbols


REV	DESCRIPTION	DRN	CHK	DATE	
<input type="checkbox"/>	PRELIMINARY	<input type="checkbox"/>	INFORMATION	<input type="checkbox"/>	TENDER
<input type="checkbox"/>	CONSTRUCTION	<input type="checkbox"/>	AS BUILT		
SCALE 1:200 @ A0		DATE		FEB 2024	
DRAWN AT/JPG		CHK		JAL	
DRAWING NO. 19401/1006		REV			
TITLE Old Town, Newbury.					
DETAILS Third Floor Plans, Site Layout.					

LOCHAILORT
Woods Hardwick
 Architecture | Engineering | Planning | Surveying

BEDFORD : HEAD OFFICE
 15-17 Goldington Road
 Bedford MK40 3NH
 T: +44 (0) 1234 268862
 ONLINE: mail@woodsardwick.com | woodsardwick.com

BIRMINGHAM
 Fort Dunlop, Fort Parkway
 Birmingham B24 9FE
 T: +44 (0) 121 6297784

PLEASE CONSIDER THE ENVIRONMENT BEFORE PRINTING THIS DRAWING

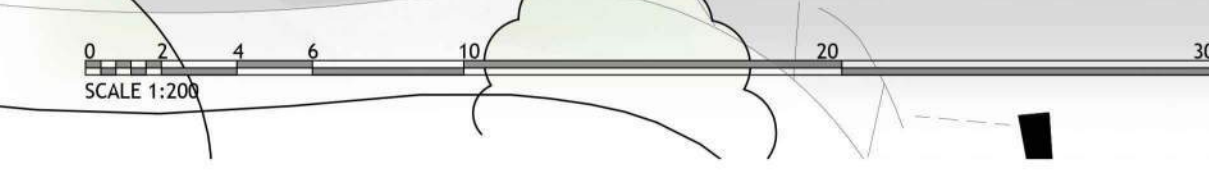


Level 3 (Third Floor)
 101 spaces

Vue Cinema
 Vue Cinema & 4 Commercial Units

WEAVERS YARD

- Legend:**
- Metal (black) c.0.9-1.2m high railings.
 - Dwarf Wall (c.0.3m) with c.0.9m railings (black) on top.
 - Brick wall 1.8m min. high.
 - Metal (black) gates (various heights).
 - Way-finding lantern.
 - Retractable Bollard.
 - Bollard.
 - Elevation Symbols

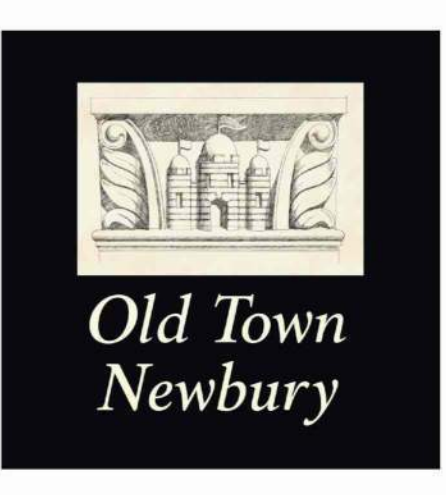

- NOTES**
1. Contractors must check all dimensions on site. Only figured dimensions are to be worked from. Discrepancies must be reported to the Architect or Engineer before proceeding. © This drawing is copyright.
 2. Reproduced from OS Sitemap © by permission of Ordnance Survey on behalf of The Controller of Her Majesty's Stationery Office. © Crown copyright 2008. All rights reserved. Licence number 100007126.
 3. Direct scaling off the drawing is permissible for planning purposes only.



Level 4 (Fourth Floor/Roof)
101 spaces

Vue Cinema
Vue Cinema & 4 Commercial Units

REV	DESCRIPTION	DRN	CHD	DATE	
<input type="checkbox"/>	PRELIMINARY	<input type="checkbox"/>	INFORMATION	<input type="checkbox"/>	TENDER
<input type="checkbox"/>	CONSTRUCTION	<input type="checkbox"/>	AS BUILT		

SCALE: 1:200 @ A0 DATE: FEB 2024

DRAWN: AT/JPG CHK: JAL

DRAWING NO.: 19401/1007 REV: -

TITLE: Old Town, Newbury.

DETAILS: Fourth Floor Plans, Site Layout.


LOCHAILORT

Woods Hardwick
Architecture | Engineering | Planning | Surveying

BEDFORD : HEAD OFFICE
15-17 Goldington Road
Bedford MK40 3NH
T: +44 (0) 1234 268862
ONLINE: mail@woodsardwick.com | woodsardwick.com

BIRMINGHAM
Fort Dunlop, Fort Parkway
Birmingham B24 9FE
T: +44 (0) 121 6297784
woodshardwick.com

PLEASE CONSIDER THE ENVIRONMENT BEFORE PRINTING THIS DRAWING

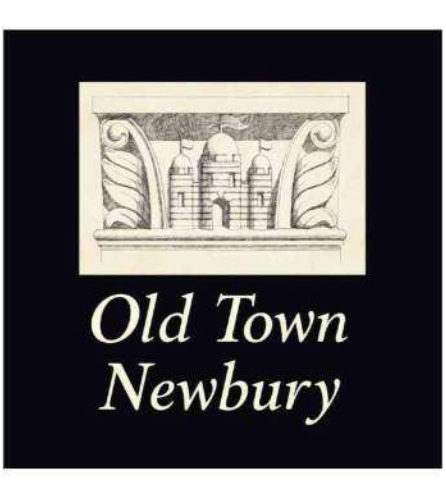

- NOTES**
- Contractors must check all dimensions on site. Only figured dimensions are to be worked from. Discrepancies must be reported to the Architect or Engineer before proceeding. © This drawing is copyright.
 - Reproduced from OS Sitemap © by permission of Ordnance Survey on behalf of The Controller of Her Majesty's Stationary Office. © Crown copyright 2008. All rights reserved. Licence number 100007126.
 - Direct scaling off the drawing is permissible for planning purposes only.

- Legend:**
- Metal (black) c.0.9-1.2m high railings.
 - Dwarf Wall (c.0.3m) with c.0.9m railings (black) on top.
 - Brick wall 1.8m min. high.
 - Metal (black) gates (various heights).
 - Way-finding lantern.
 - Retractable Bollard.
 - Bollard.
 - Elevation Symbols

Car Park
Total Spaces: 477

Vue Cinema
Vue Cinema & 4 Commercial Units

REV	DESCRIPTION	DRN	CHK	DATE	
<input type="checkbox"/>	PRELIMINARY	<input type="checkbox"/>	INFORMATION	<input type="checkbox"/>	TENDER
<input type="checkbox"/>	CONSTRUCTION	<input type="checkbox"/>	AS BUILT		

SCALE: 1:200 @ A0 DATE: FEB 2024

DRAWN: AT/JPG CHK: JAL

DRAWING NO.: 19401/1008 REV: -

TITLE: Old Town, Newbury.

DETAILS: Fifth Floor Plans, Site Layout.

LOCHAILORT
Woods Hardwick
Architecture | Engineering | Planning | Surveying

BEDFORD : HEAD OFFICE
15-17 Goldington Road
Bedford MK40 3NH
T: +44 (0) 1234 268862
ONLINE: mail@woodsardwick.com | woodsardwick.com

BIRMINGHAM
Fort Dunlop, Fort Parkway
Birmingham B24 9FE
T: +44 (0) 121 6297784

PLEASE CONSIDER THE ENVIRONMENT BEFORE PRINTING THIS DRAWING