

NOTES

- Contractors must check all dimensions on site. Only figured dimensions are to be worked from. Discrepancies must be reported to the Architect or Engineer before proceeding. © This drawing is copyright.
- Direct scaling off the drawing is permissible for planning purposes only.




Craven House, (Side Elevation)
Refuse Store.

PLENTY'S PLACE ELEVATION. 7 PP



Craven House.

PLENTY'S PLACE ELEVATION. 8 PP

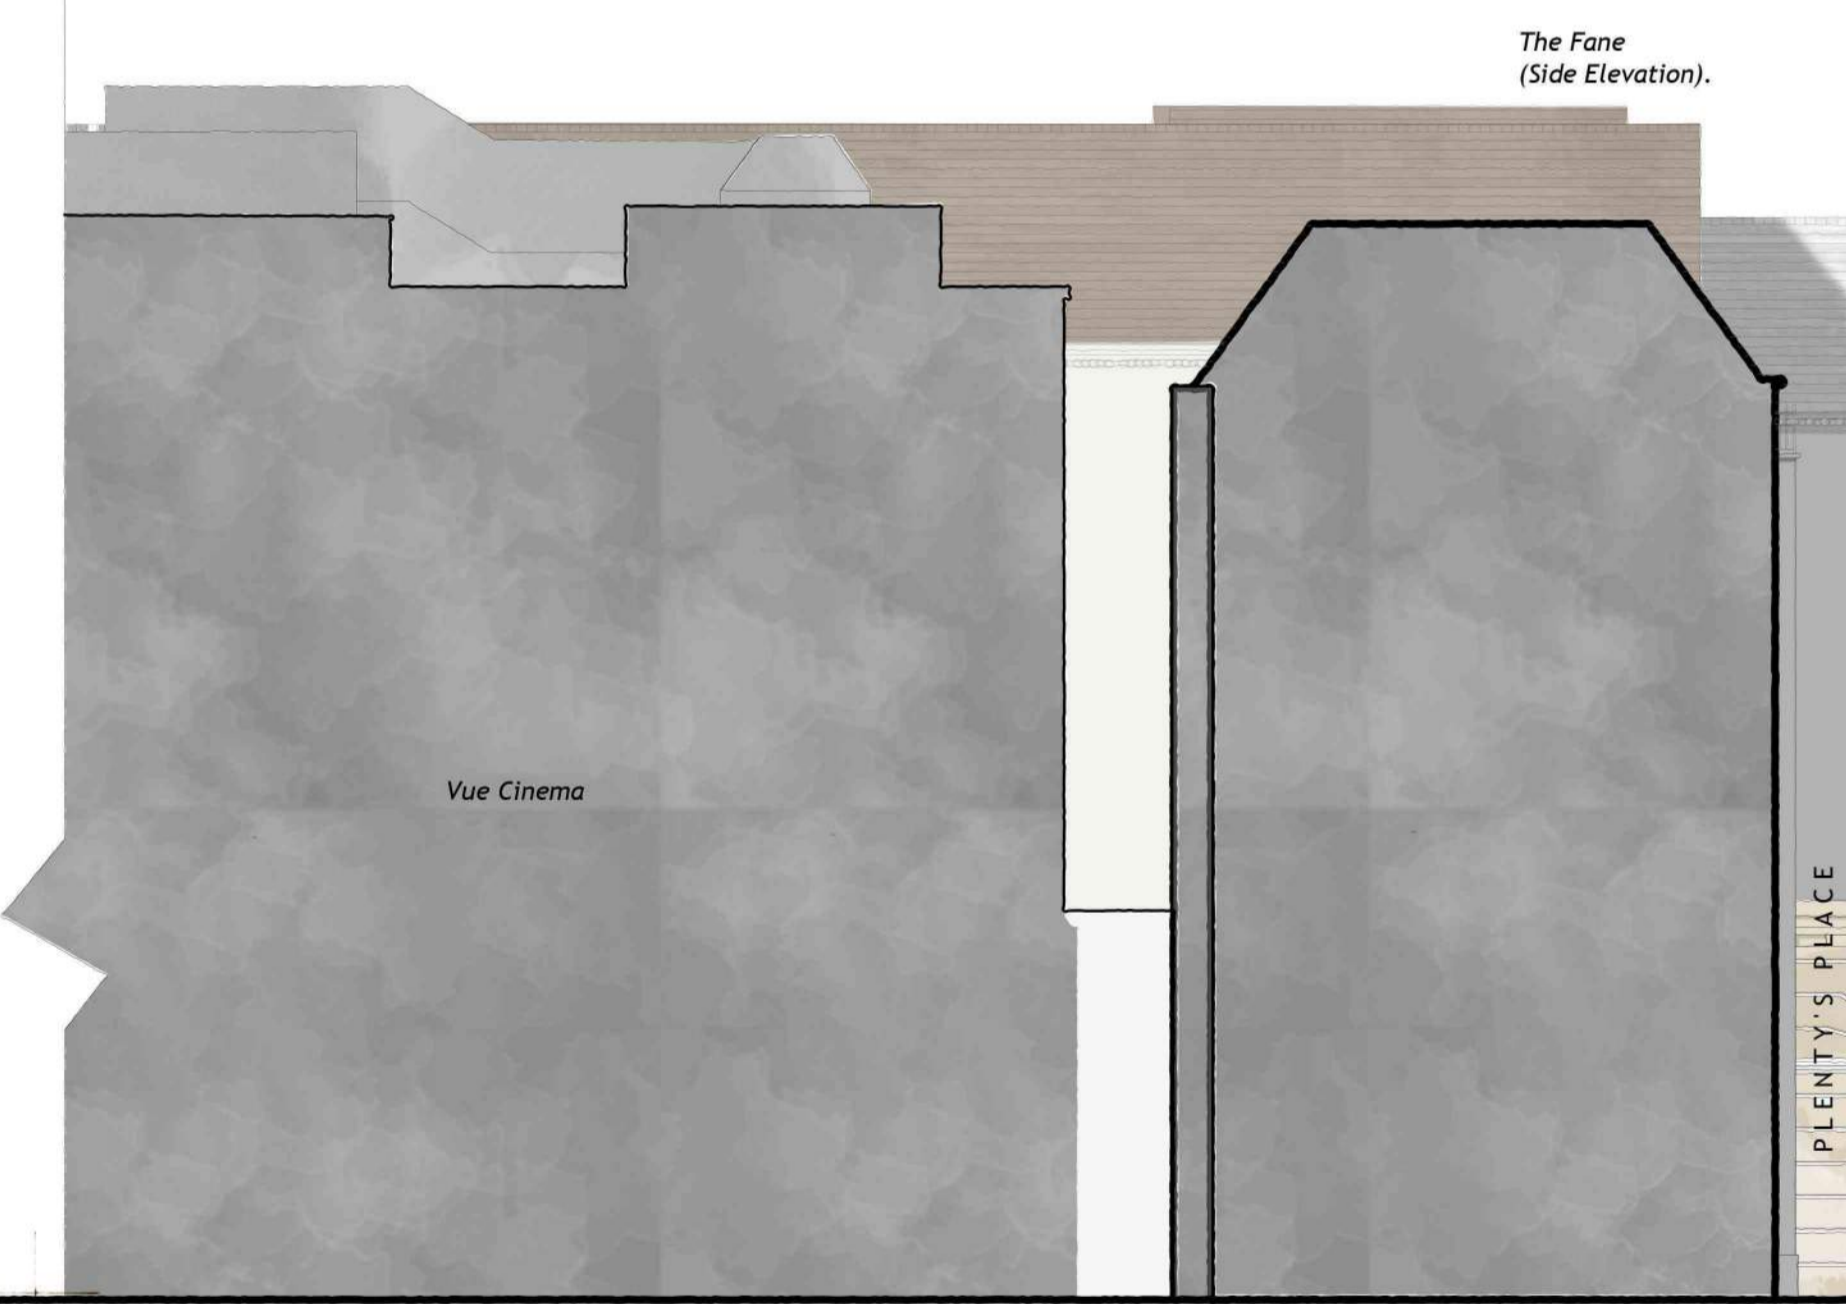

The Fane (Side Elevation).

PLENTY'S PLACE ELEVATION. 4 PP



Whitesmith House (Front Elevation)

Coppersmith House (Front Elevation)

Section Through R/O Catherine Wheel

REV	DESCRIPTION	DRN	CHD	DATE	
<input type="checkbox"/>	PRELIMINARY	<input type="checkbox"/>	INFORMATION	<input type="checkbox"/>	TENDER
<input type="checkbox"/>	CONSTRUCTION	<input type="checkbox"/>	AS BUILT		

SCALE 1:100 @ A1 DATE APR. 2024

DRAWN JPG CHK JAL

DRAWING NO. 19401/508 REV -

TITLE Old Town, Newbury.

DETAILS Elevations, Plenty's Place



Woods Hardwick
Architecture | Engineering | Planning | Surveying

BEDFORD : HEAD OFFICE
15-17 Goldington Road
Bedford MK40 3NH
T: +44 (0) 1234 268862

BIRMINGHAM
Fort Dunlop, Fort Parkway
Birmingham B24 9FE
T: +44 (0) 121 6297784

ONLINE: mail@woodshardwick.com | woodshardwick.com

