


NOTES

- Contractors must check all dimensions on site. Only figured dimensions are to be worked from. Discrepancies must be reported to the Architect or Engineer before proceeding. © This drawing is copyright.
- Direct scaling off the drawing is permissible for planning purposes only.



THE KEBAB KORNER Pedestrian Access to EAGLE YARD. EAGLE HOUSE. THE SUSHI MAKI

MARKET PLACE ELEVATION. 1 MP

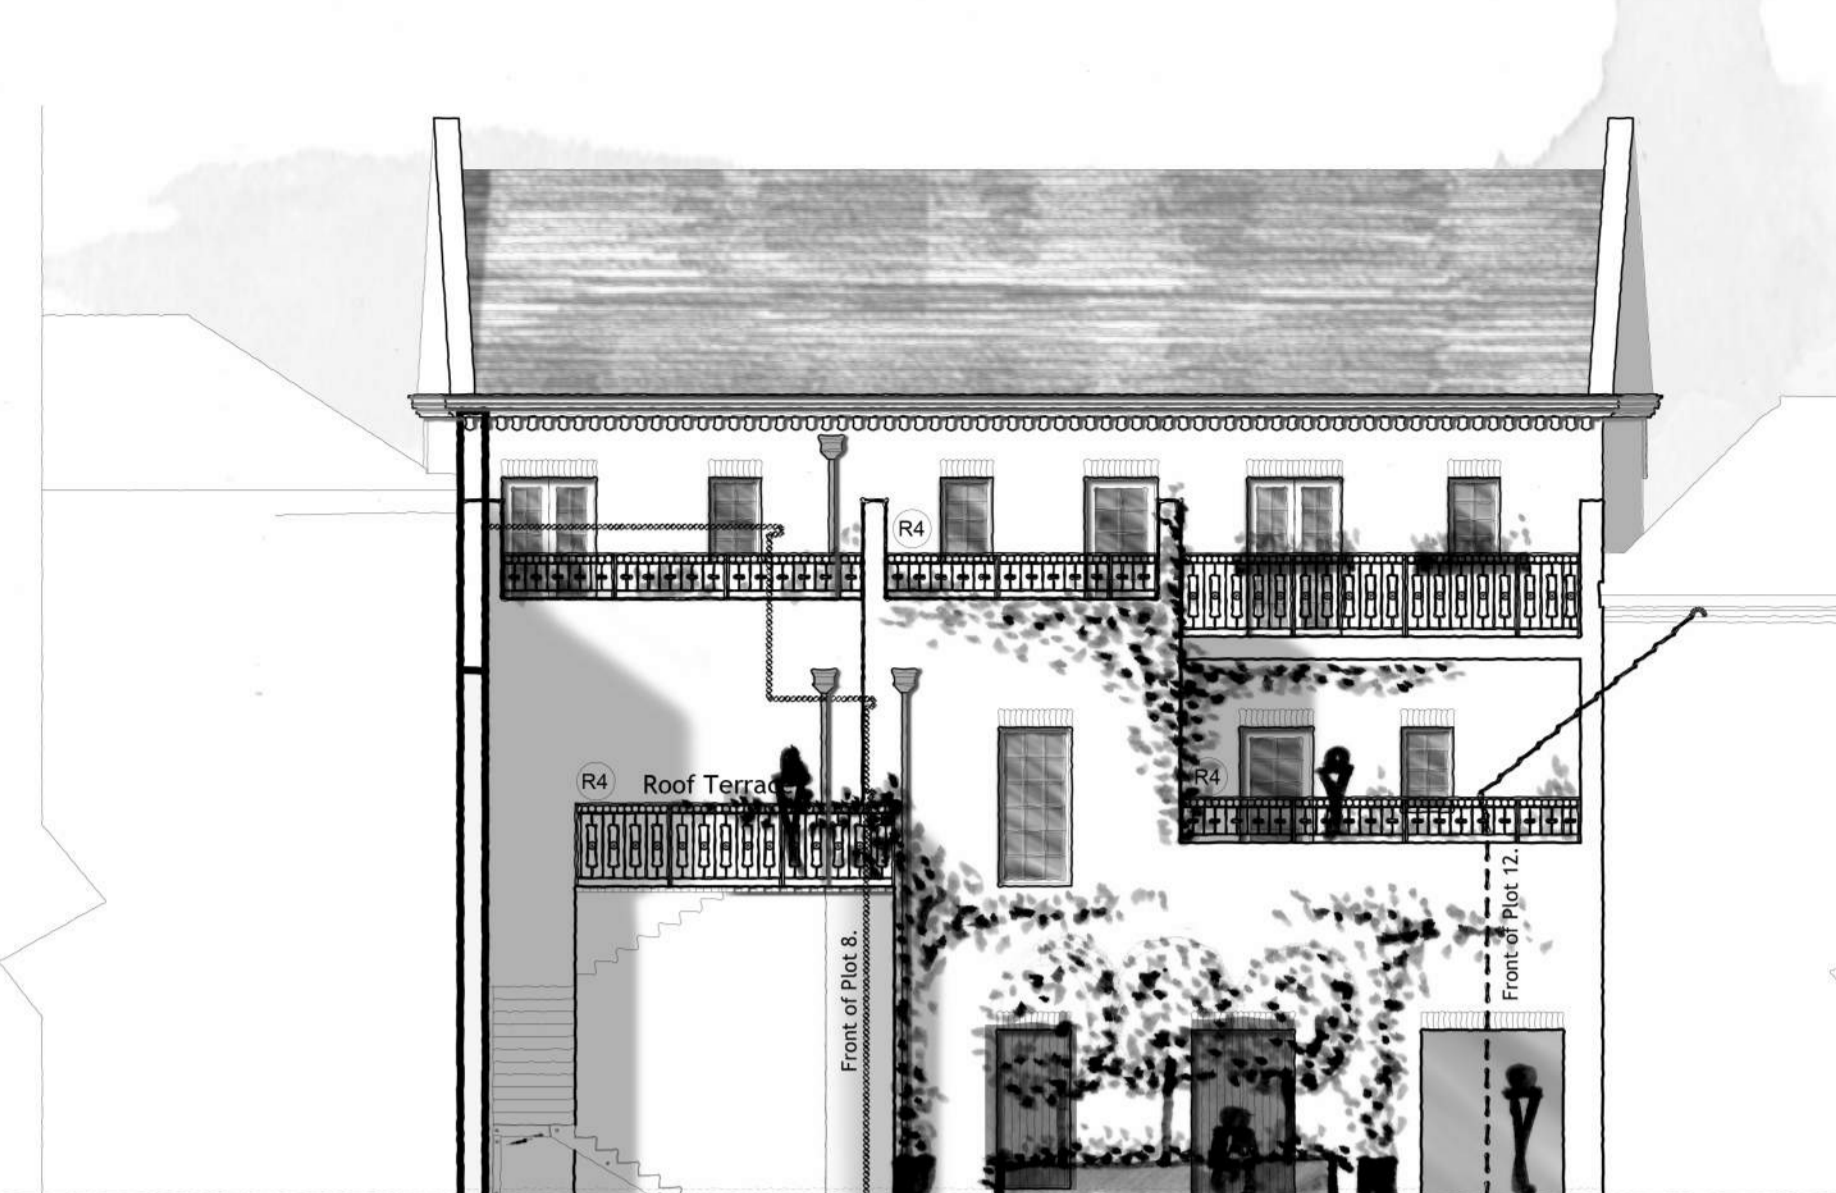

REAR OF No.21 MARKET PLACE Lockable Gate to External Stair Access and Binstore. EAGLE HOUSE (Rear). Pedestrian Access to MARKET PLACE. REAR OF THE KEBAB KORNER

EAGLE YARD ELEVATION. 1 EY



EAGLE LODGE. Pedestrian Access to FALKLAND PLACE.

EAGLE YARD ELEVATION. 2 EY



THE GALLERY (Rear). Pedestrian Access to ARTIST'S MEWS.

EAGLE YARD ELEVATION. 3 EY



EAGLE YARD ELEVATION. 4 EY

| REV | DESCRIPTION | DRN | CHD | DATE | |
|-------------------------------------|--------------|--------------------------|-------------|--------------------------|--------|
| <input checked="" type="checkbox"/> | PRELIMINARY | <input type="checkbox"/> | INFORMATION | <input type="checkbox"/> | TENDER |
| <input type="checkbox"/> | CONSTRUCTION | <input type="checkbox"/> | AS BUILT | | |

SCALE 1:100 @ A1 DATE MAR. 2024

DRAWN JPG CHK JAL

DRAWING NO. 19401/154 REV -

TITLE Old Town, Newbury.

DETAILS Elevations, Market Place & Eagle Yard.

LOCHAILORT

Woods Hardwick
Architecture | Engineering | Planning | Surveying

BEDFORD : HEAD OFFICE
15-17 Goldington Road
Bedford MK40 3NH
T: +44 (0) 1234 268862
ONLINE: mail@woodshardwick.com | woodshardwick.com

BIRMINGHAM
Fort Dunlop, Fort Parkway
Birmingham B24 9FE
T: +44 (0) 121 6297784

