



MARKET STREET ELEVATION.

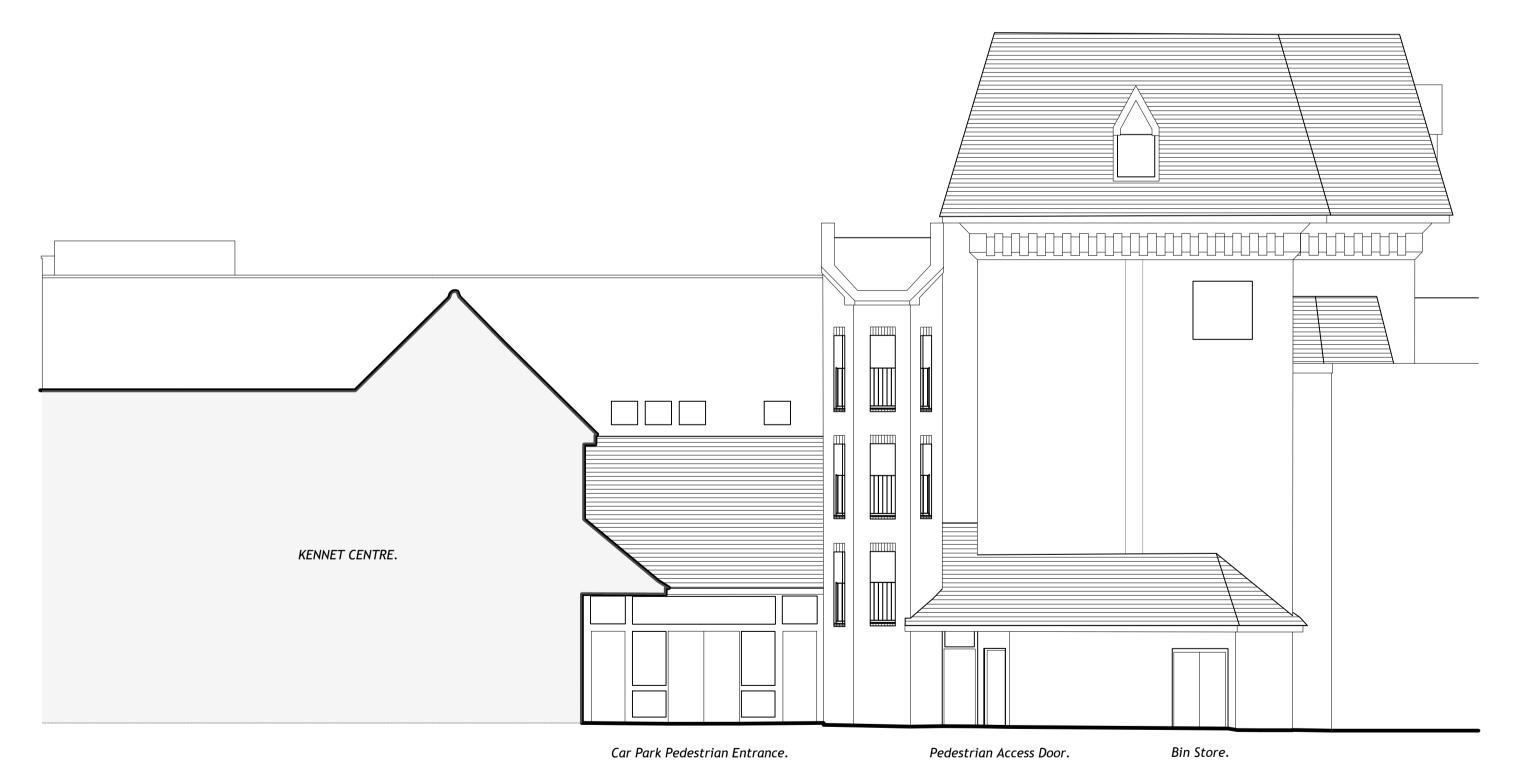

BARTHOLOMEW STREET ELEVATION.



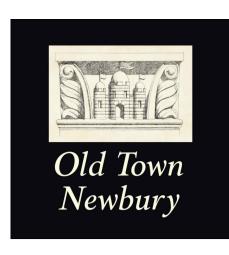

NOTES

- Contractors must check all dimensions on site. Only figured dimensions are to be worked from. Discrepancies must be reported to the Architect or Engineer before proceeding.
 © This drawing is copyright.
- 2. Reproduced from OS Sitemap ® by permission of Ordnance Survey on behalf of The Controller of Her Majesty's Stationery Office. © Crown copyright 2008. All rights reserved. Licence number 100007126.
- 3. Direct scaling off the drawing is permissible for planning purposes only.

REV DESCRIPT	ION		DRN	CHD	DATE
PRELIMINARY INFORMATIO			TENDER		
CONSTRUC	TION AS BUILT				
SCALE	1:100 @ A1	DATE	JUN 2024		
DRAWN	АТ	СНК	JA	L	
DRAWING NO.	19401/637	REV	-		
TITLE	Old Town, Newbury.				
DETAILS	Elevations Existing Car Park				





Architecture | Engineering | Planning | Surveying

BEDFORD: HEAD OFFICE 15-17 Goldington Road Bedford MK40 3NH T: +44 (0) 1234 268862 BIRMINGHAM

Fort Dunlop, Fort Parkway

Birmingham B24 9FE

T: +44 (0) 121 6297784

ONLINE: mail@woodshardwick.com | woodshardwick.com

PLEASE CONSIDER THE ENVIRONMENT BEFORE PRINTING THIS DRAWING