



- Legend:**
- Red Line Boundary (Based on OS Survey).
 - Area to be Demolished.
 - Kennet Shopping Centre to be Demolished.
 - External Kennet Centre to be Demolished in its Entirety.
 - Additional Brickwork Required on Retained Kennet Structure.
 - Proposed Brickwork to be Removed - Existing Kennet to be Retained in Part.
 - Existing Structure to be Retained.
 - Approximate Additional/ Removal Required to Eaves or Parapet Level.

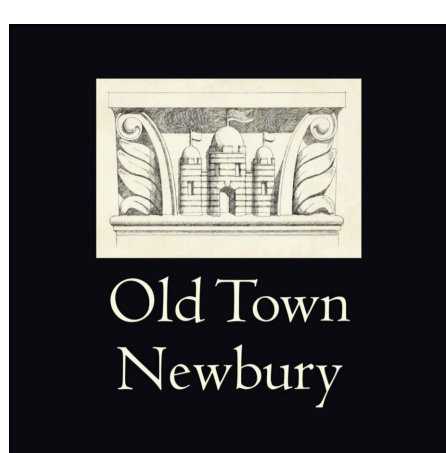

- NOTES**
- Contractors must check all dimensions on site. Only figured dimensions are to be worked from. Discrepancies must be reported to the Architect or Engineer before proceeding. © This drawing is copyright.
 - Reproduced from OS Sitemap © by permission of Ordnance Survey on behalf of The Controller of Her Majesty's Stationery Office. © Crown copyright 2008. All rights reserved. Licence number 100007126.
 - Direct scaling off the drawing is permissible for planning purposes only.

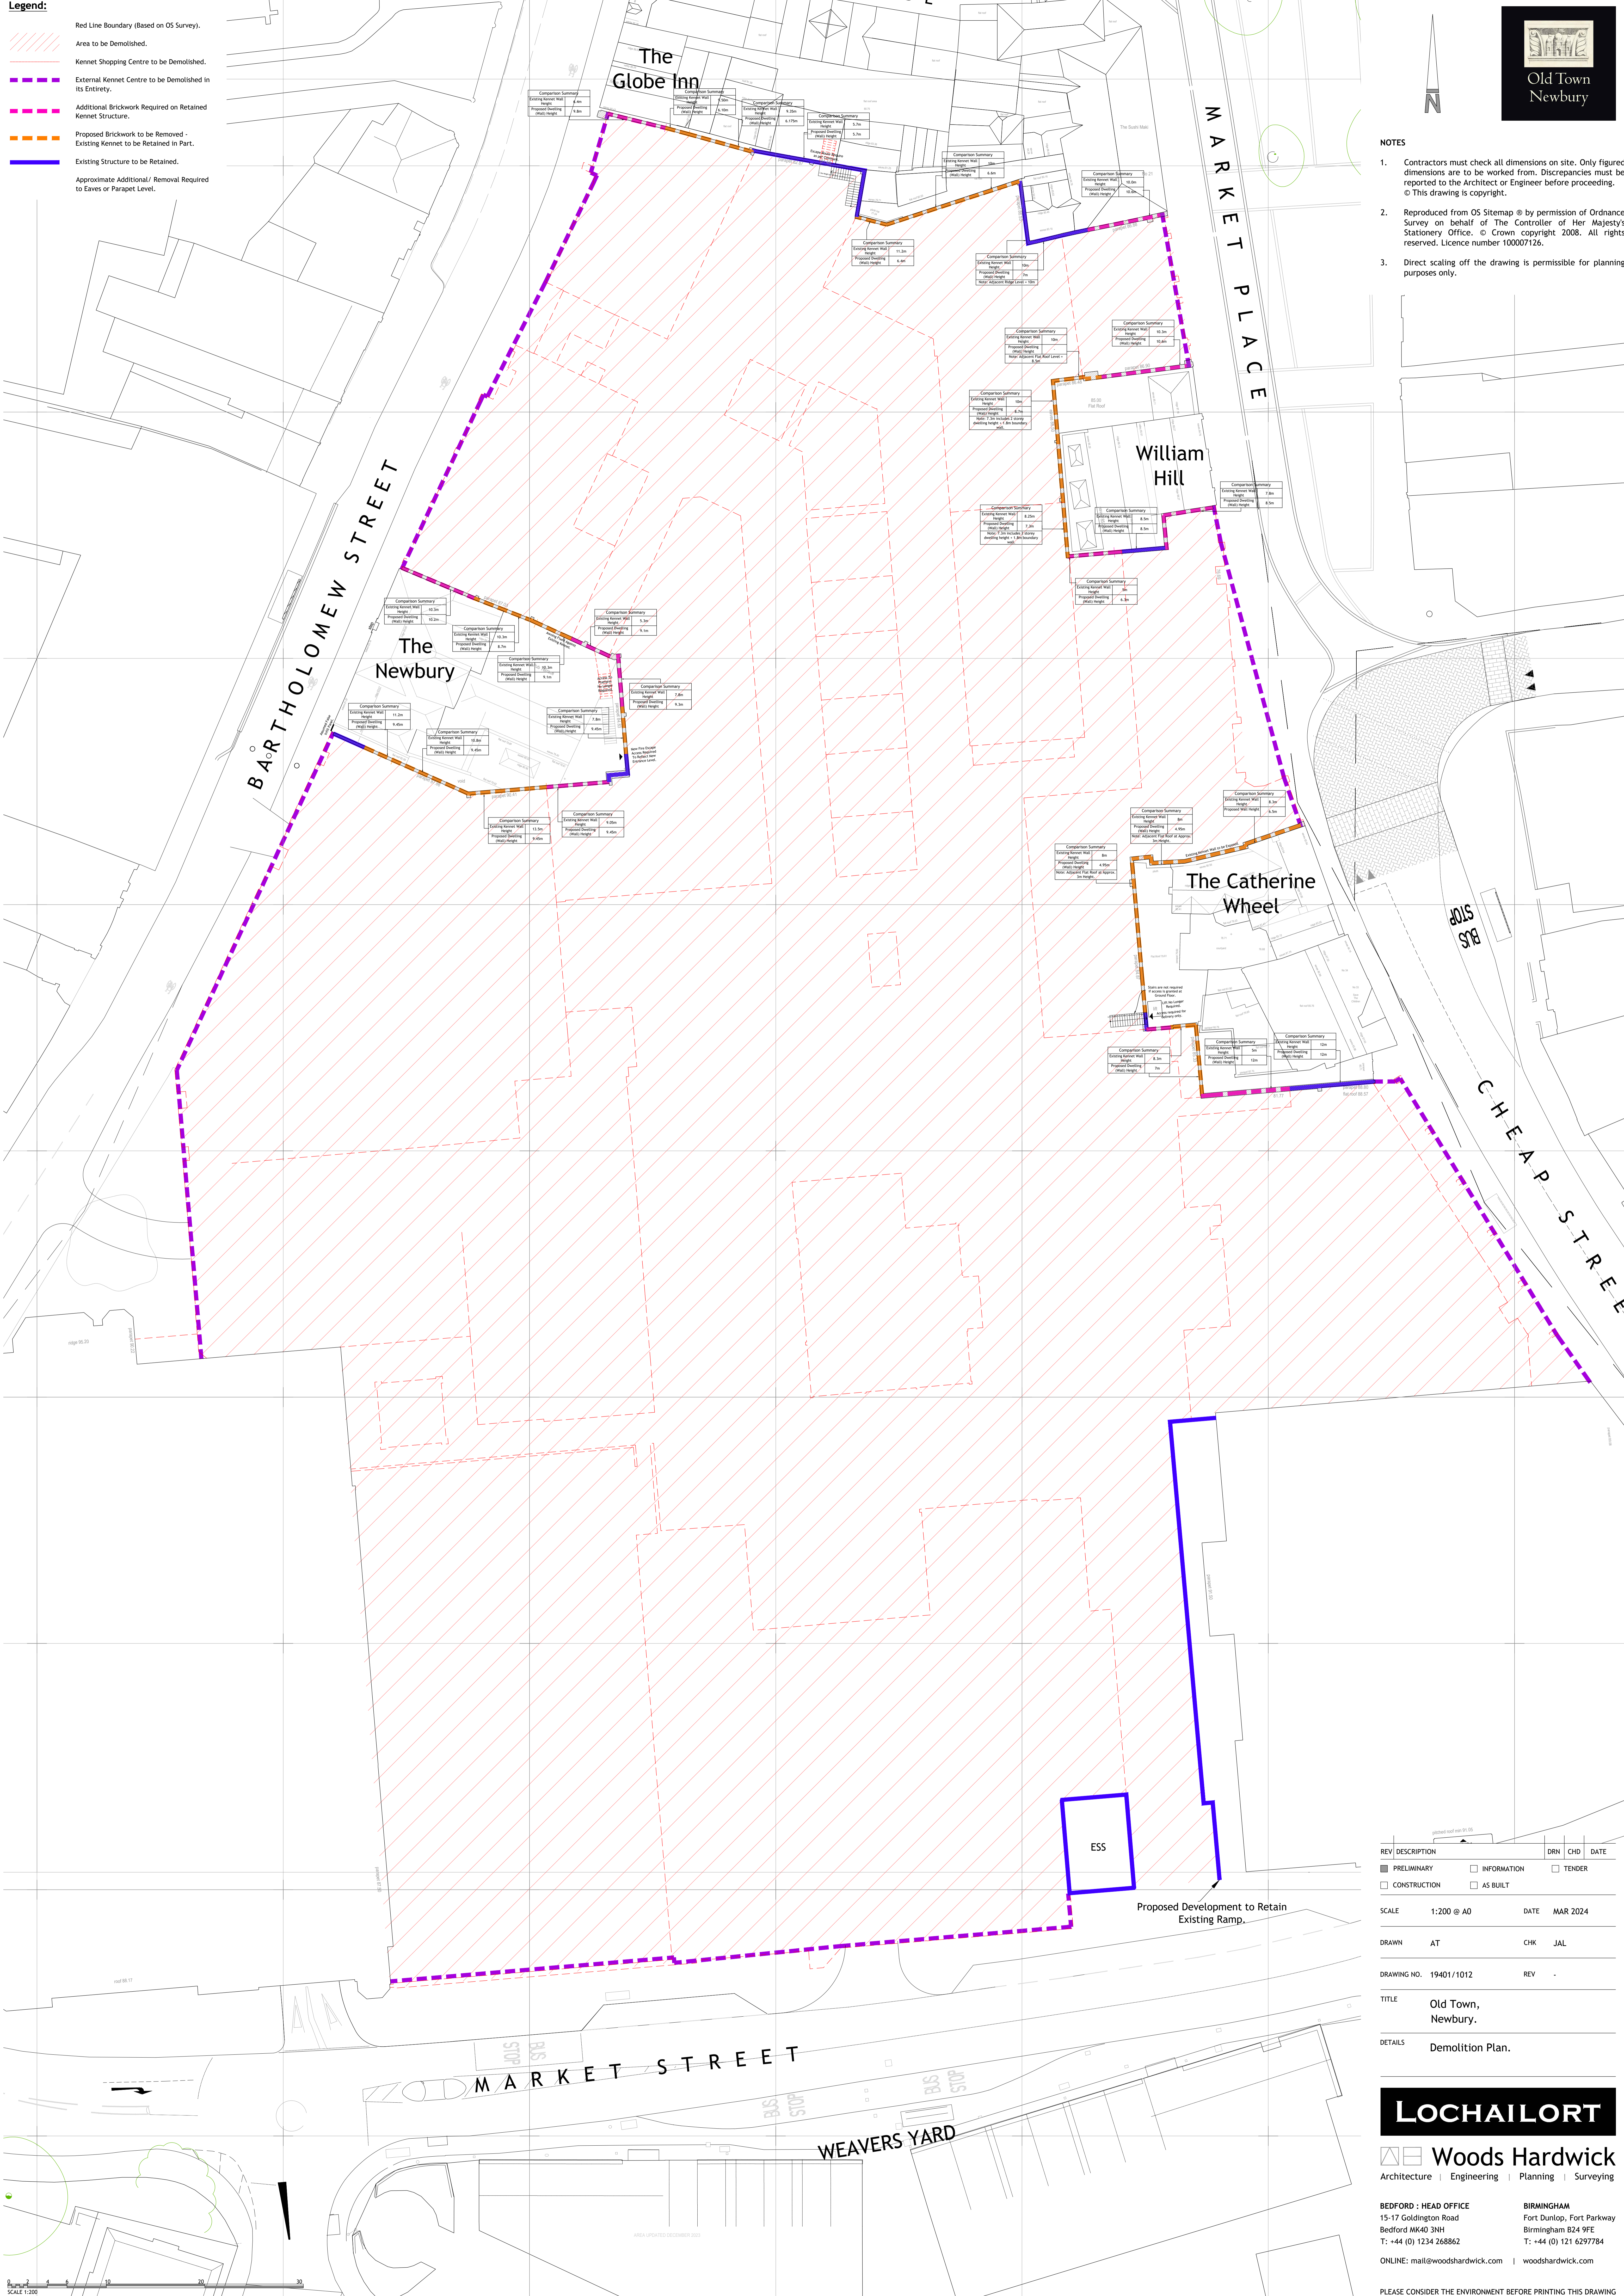

REV	DESCRIPTION	DRN	CHD	DATE	
<input type="checkbox"/>	PRELIMINARY	<input type="checkbox"/>	INFORMATION	<input type="checkbox"/>	TENDER
<input type="checkbox"/>	CONSTRUCTION	<input type="checkbox"/>	AS BUILT		

SCALE: 1:200 @ A0 DATE: MAR 2024

DRAWN: AT CHK: JAL

DRAWING NO.: 19401/1012 REV: -

TITLE: Old Town, Newbury.

DETAILS: Demolition Plan.

LOCHAILORT

Woods Hardwick
Architecture | Engineering | Planning | Surveying

BEDFORD : HEAD OFFICE
15-17 Goldington Road
Bedford MK40 3NH
T: +44 (0) 1234 268862
ONLINE: mail@woodshardwick.com | woodshardwick.com

BIRMINGHAM
Fort Dunlop, Fort Parkway
Birmingham B24 9FE
T: +44 (0) 121 6297784
woodshardwick.com

PLEASE CONSIDER THE ENVIRONMENT BEFORE PRINTING THIS DRAWING

