


NOTES

- Contractors must check all dimensions on site. Only figured dimensions are to be worked from. Discrepancies must be reported to the Architect or Engineer before proceeding. © This drawing is copyright.
- Reproduced from OS Sitemap © by permission of Ordnance Survey on behalf of The Controller of Her Majesty's Stationery Office. © Crown copyright 2008. All rights reserved. Licence number 100007126.
- Direct scaling off the drawing is permissible for planning purposes only.

- Key:**
- Ground Floor
 - First Floor
 - Second Floor
 - Third Floor
 - Fourth Floor
 - Fifth Floor
 - Sixth Floor

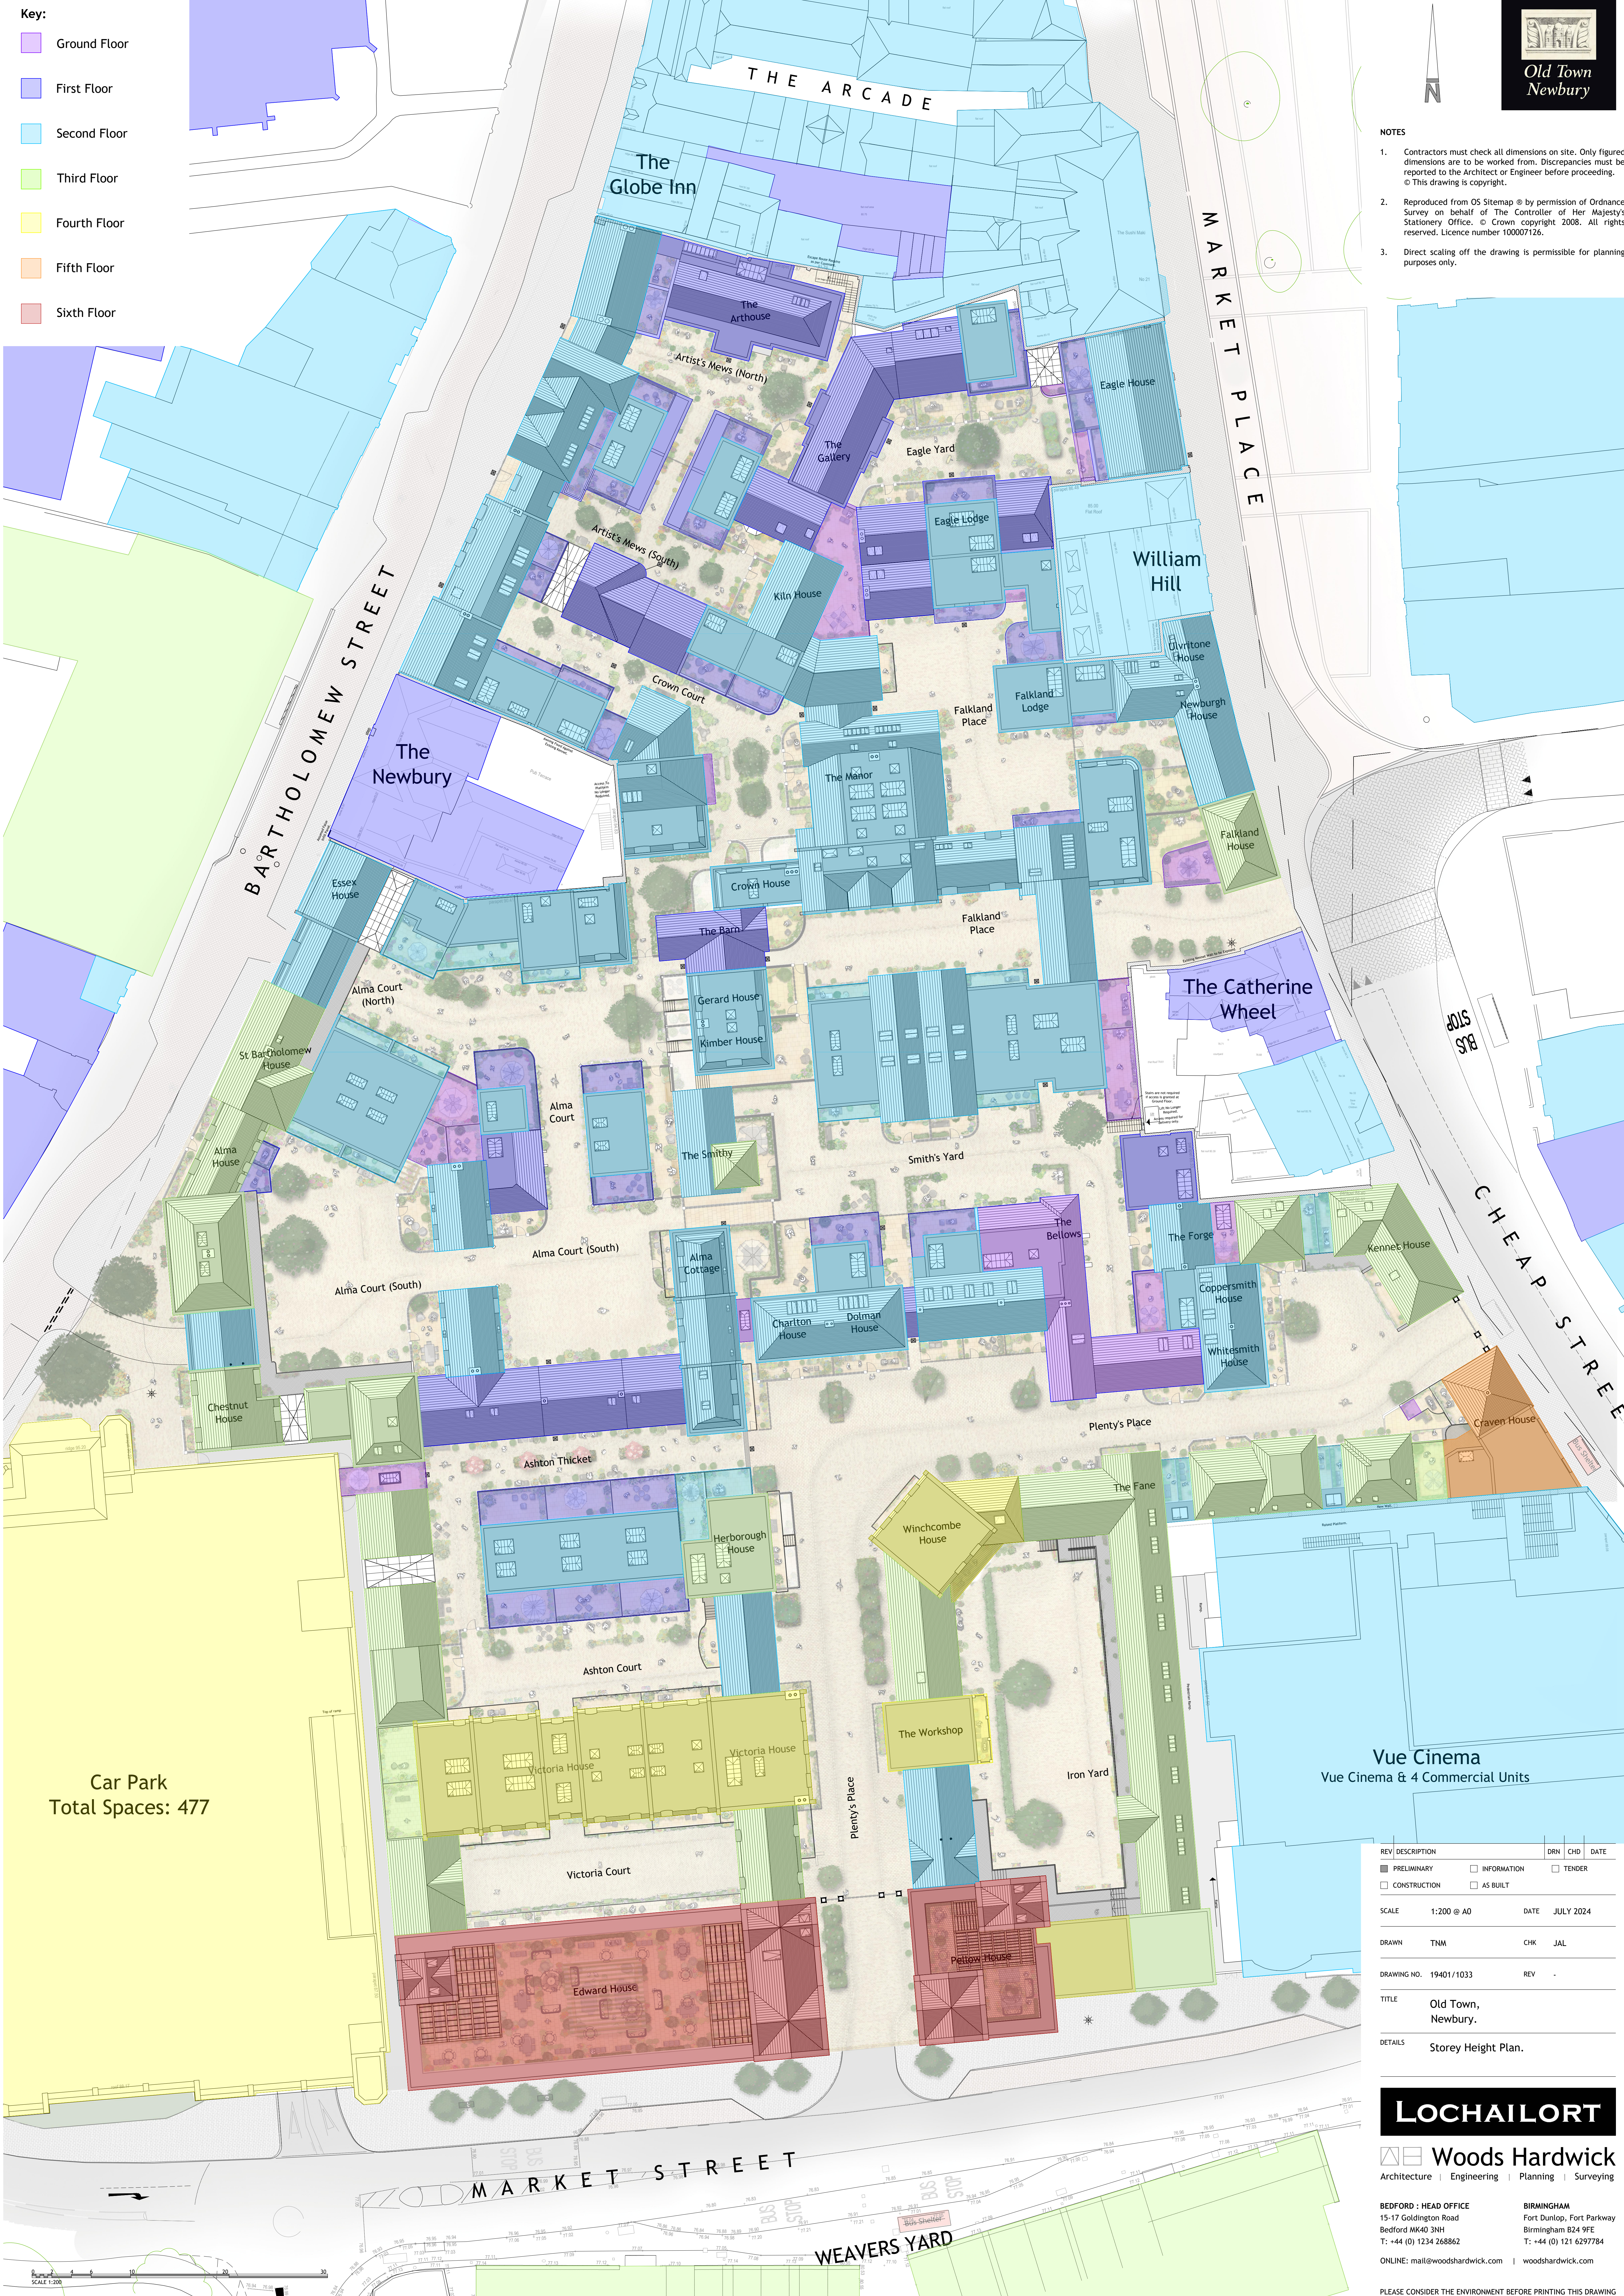

Car Park
Total Spaces: 477

REV	DESCRIPTION	DRN	CHD	DATE	
<input type="checkbox"/>	PRELIMINARY	<input type="checkbox"/>	INFORMATION	<input type="checkbox"/>	TENDER
<input type="checkbox"/>	CONSTRUCTION	<input type="checkbox"/>	AS BUILT		
SCALE: 1:200 @ A0		DATE: JULY 2024			
DRAWN: TNM		CHK: JAL			
DRAWING NO.: 19401/1033		REV: -			
TITLE: Old Town, Newbury.					
DETAILS: Storey Height Plan.					

LOCHAILORT

Woods Hardwick
Architecture | Engineering | Planning | Surveying

BEDFORD - HEAD OFFICE
15-17 Goldington Road
Bedford MK40 3NH
T: +44 (0) 1234 268862
ONLINE: mail@woodshardwick.com | woodshardwick.com

BIRMINGHAM
Fort Dunlop, Fort Parkway
Birmingham B24 9FE
T: +44 (0) 121 6297784